


OS Licence No 100045733

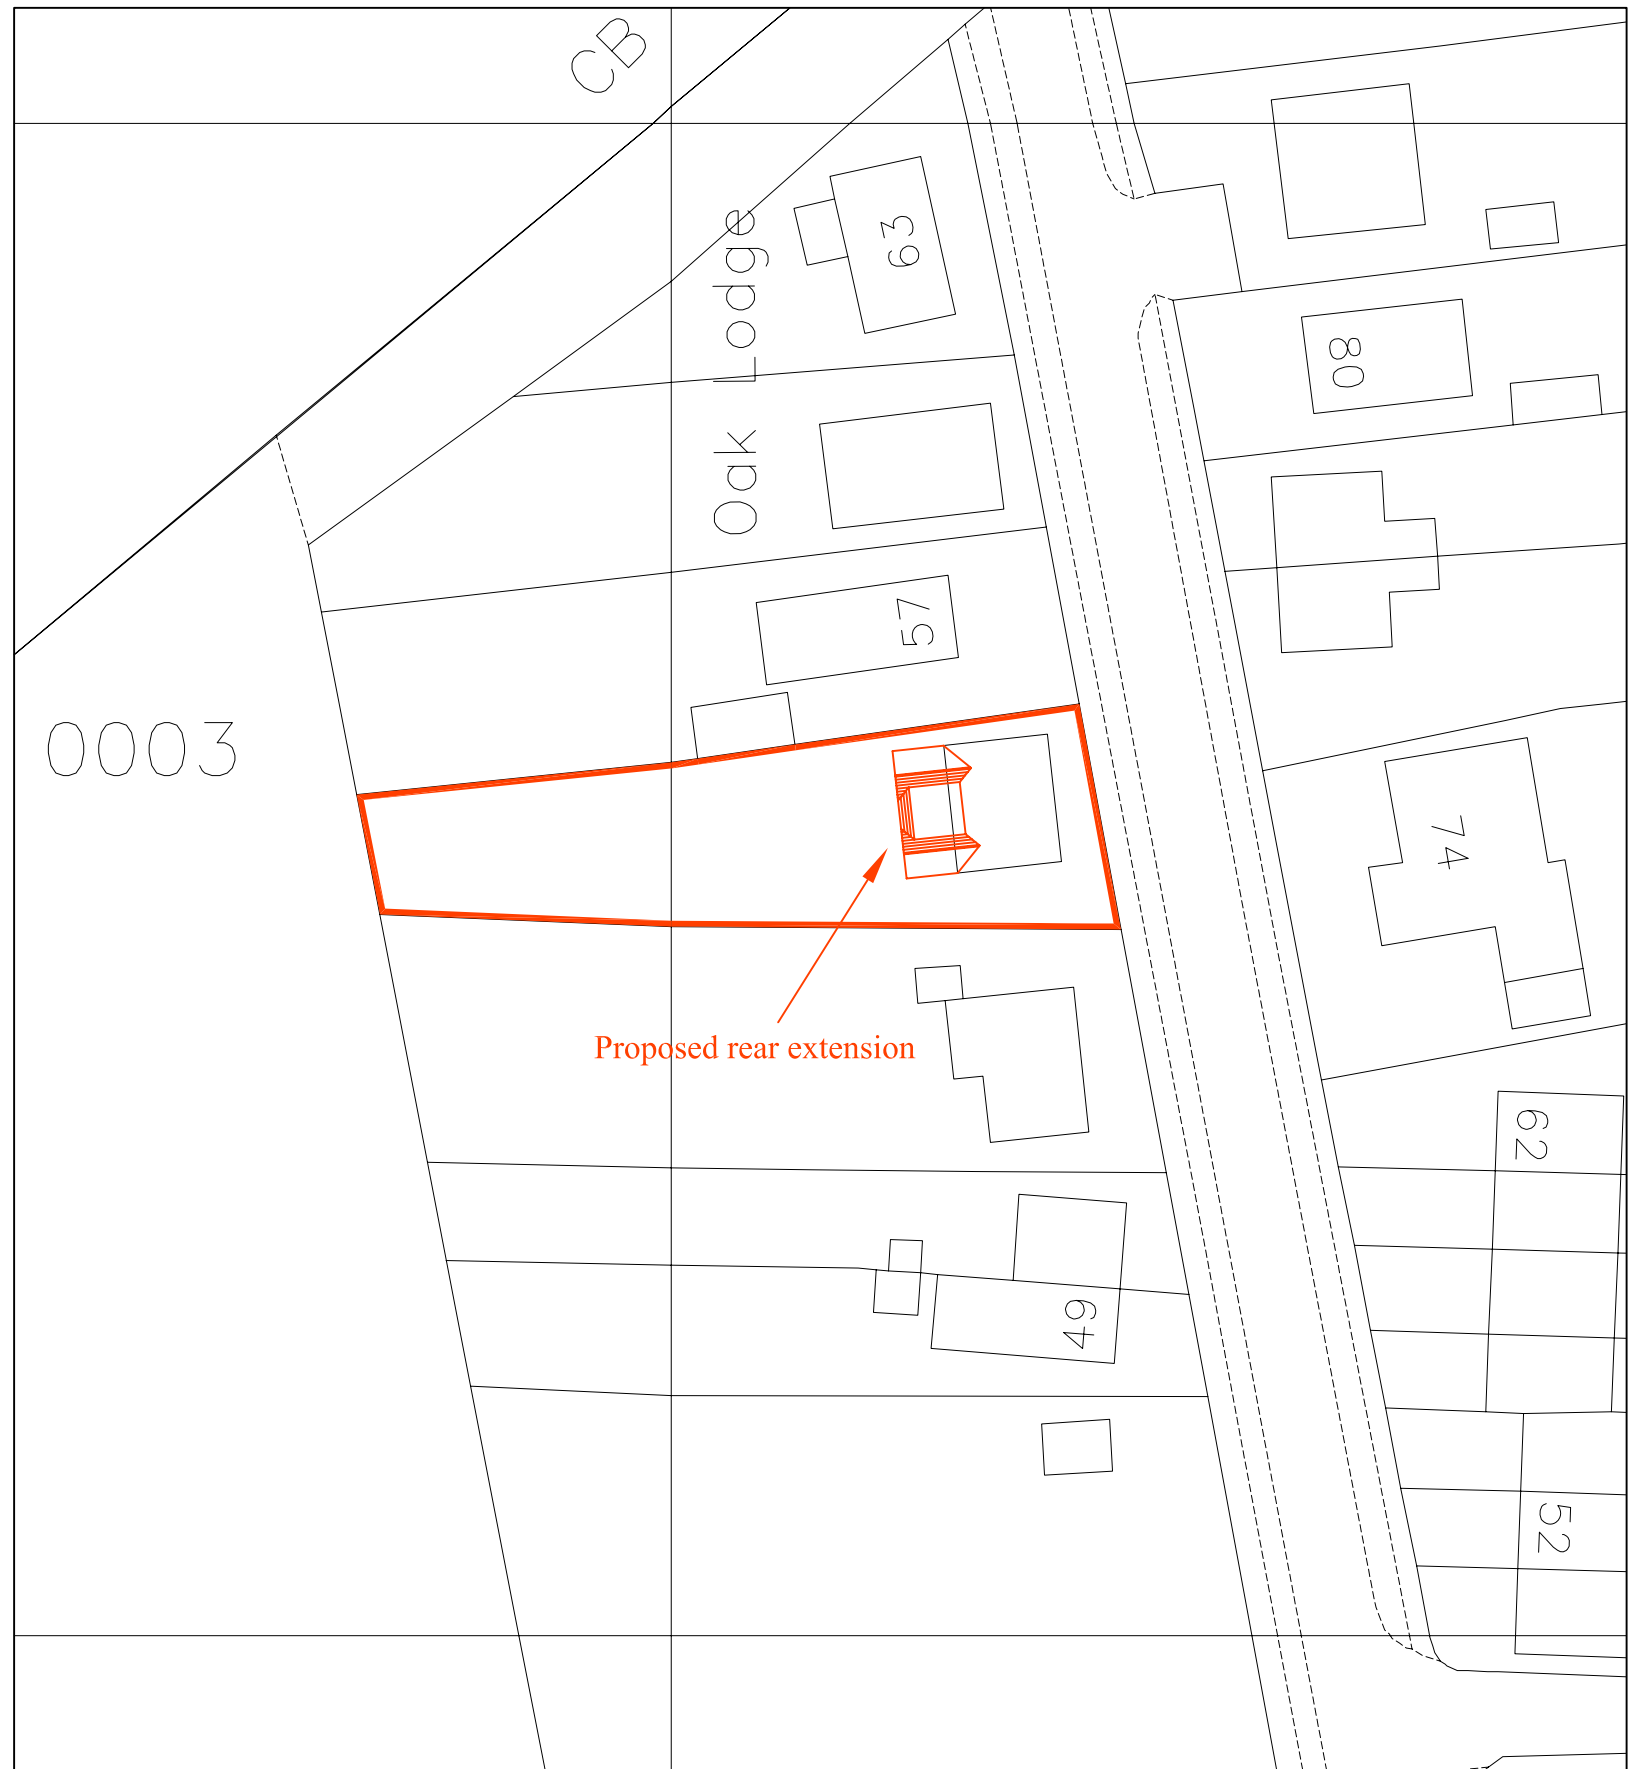

Architectural & Civil Engineering Design
 143 Station Road, Liss, Hants. GU33 7AJ
 Tel 01730 894988 Fax 01730 890185
 e-mail:enquiries@acedesigns-ltd.co.uk
 wwwace-designs.co.uk


Job Title
 Drawing Title
Site and Block Plan

Client


Scale
1:1250 1:500
 Drawn
 Job No

Date
 Checked
 Drawing No

Designed
 Approved
 Rev

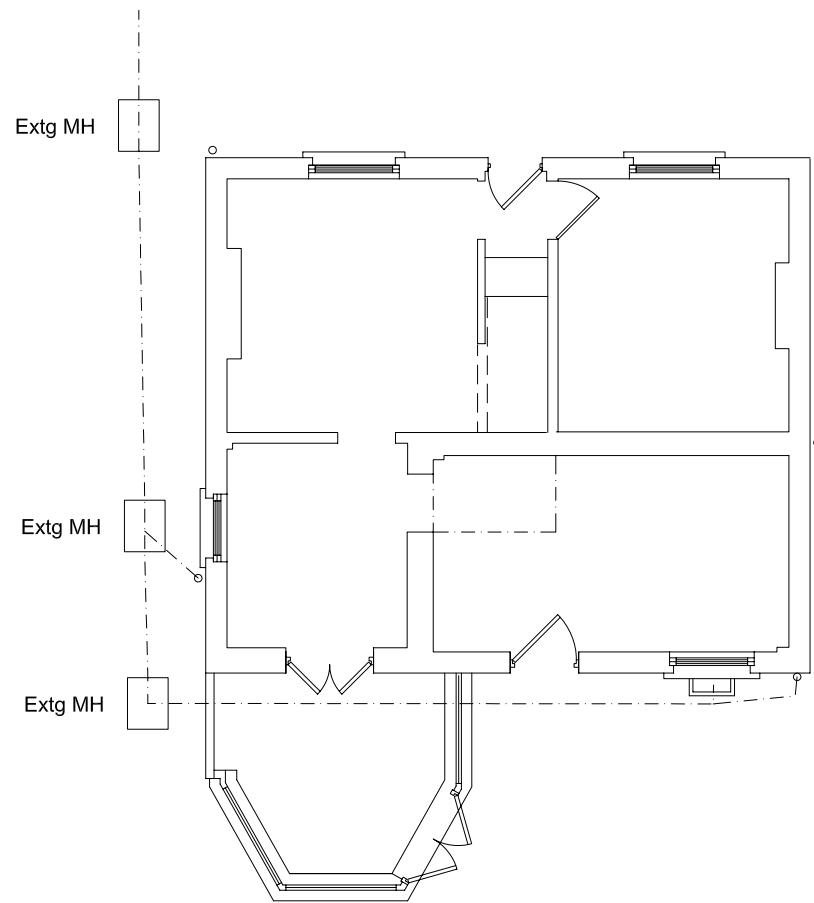

Ground Floor Plan

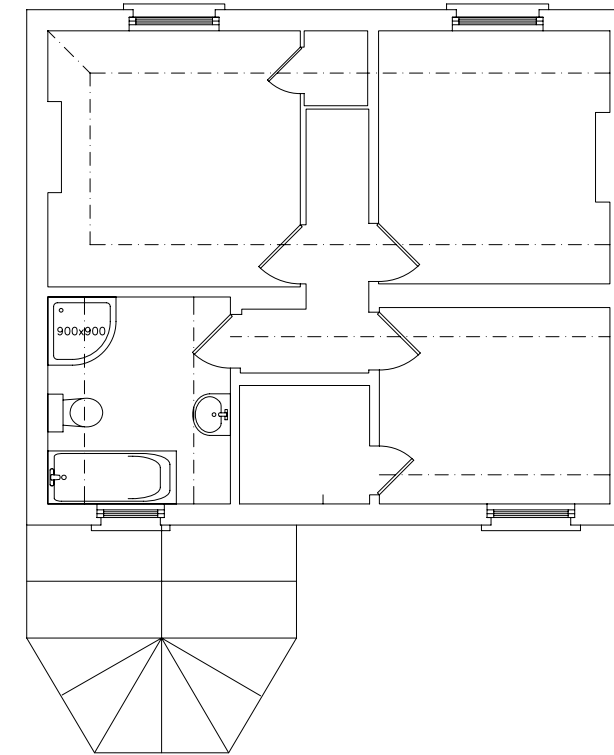

First Floor Plan



Architectural & Civil Engineering Design
 143 Station Road, Liss, Hants. GU33 7AJ
 Tel 01730 894988 Fax 01730 890185
 e-mail:enquiries@acedesigns-ltd.co.uk
 www.ace-designs.co.uk

Job Title	
Drawing Title	Plans as existing

Client	
--------	--

Scale	1/100	Date		Designed	
Drawn		Checked		Approved	
Job No		Drawing No		Rev	




Rear Elevation



Side Elevation



Front Elevation

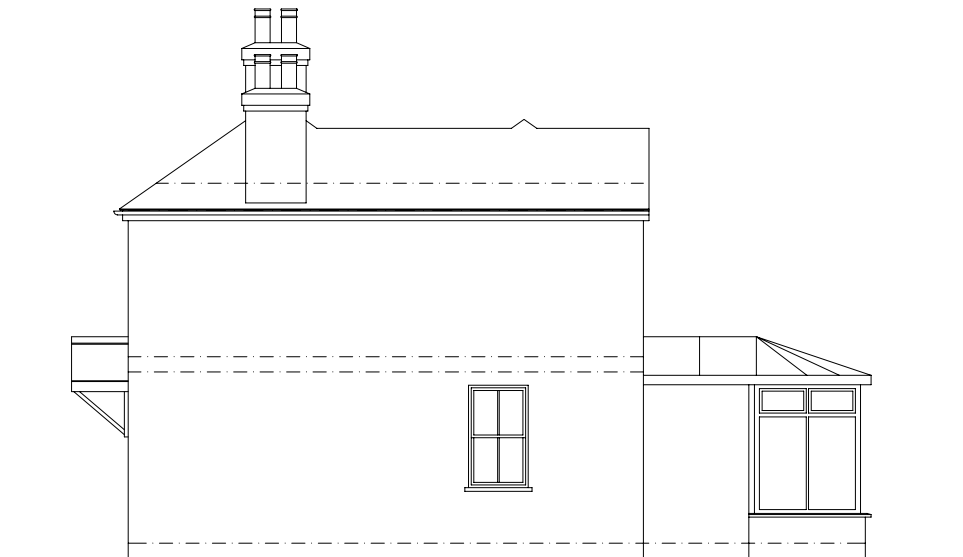

Side Elevation




Architectural & Civil Engineering Design
 143 Station Road, Liss, Hants. GU33 7AJ
 Tel 01730 894988 Fax 01730 890185
 e-mail:enquiries@acedesigns-ltd.co.uk
 www.ace-designs.co.uk


Job Title	
Drawing Title	Elevations as existing

Client	
--------	--

Scale	1/100	Date		Designed	
Drawn		Checked		Approved	
Job No		Drawing No		Rev	

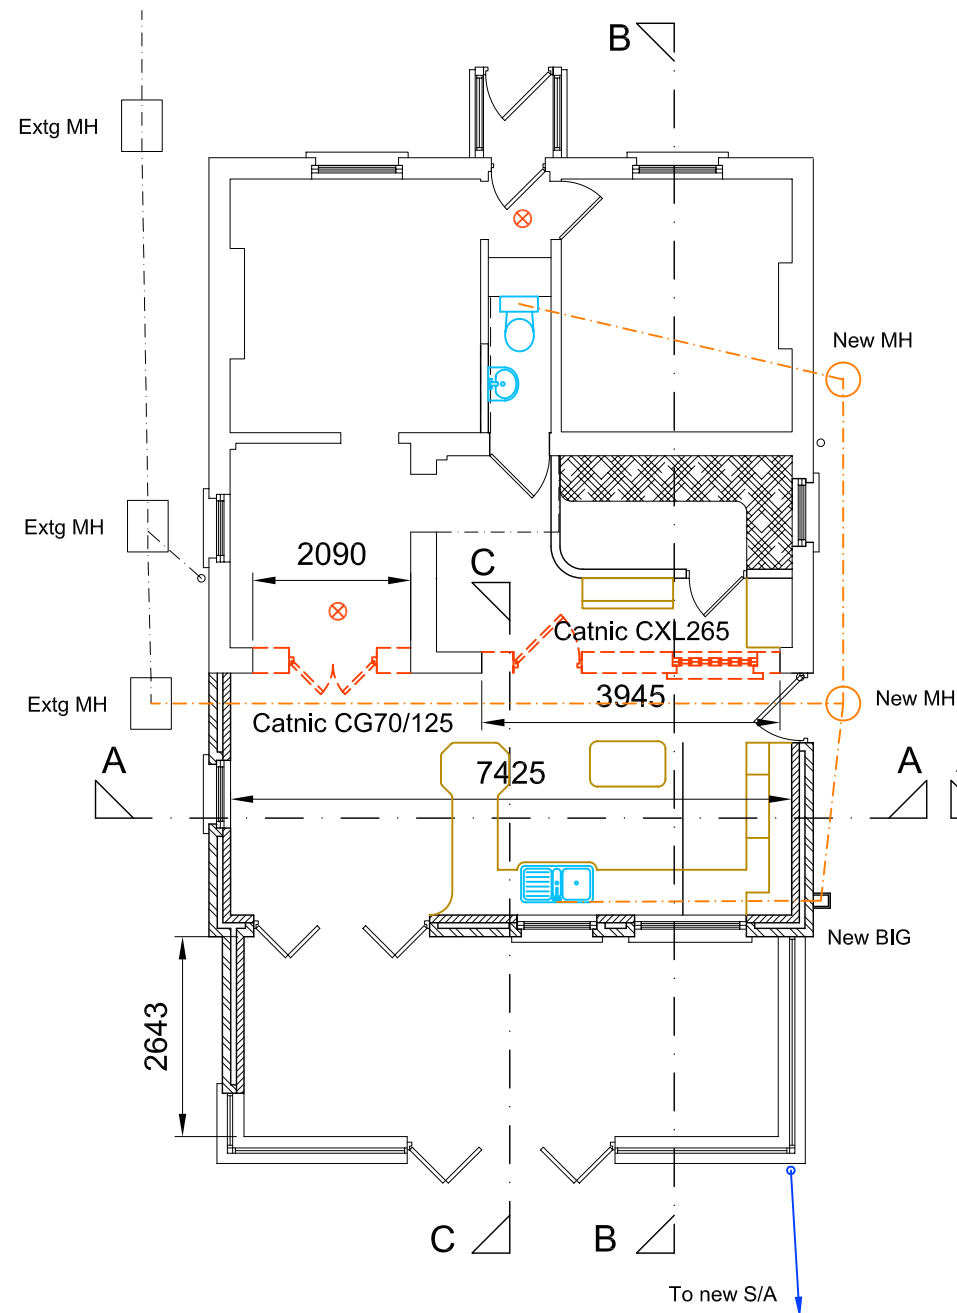

Ground Floor Plan

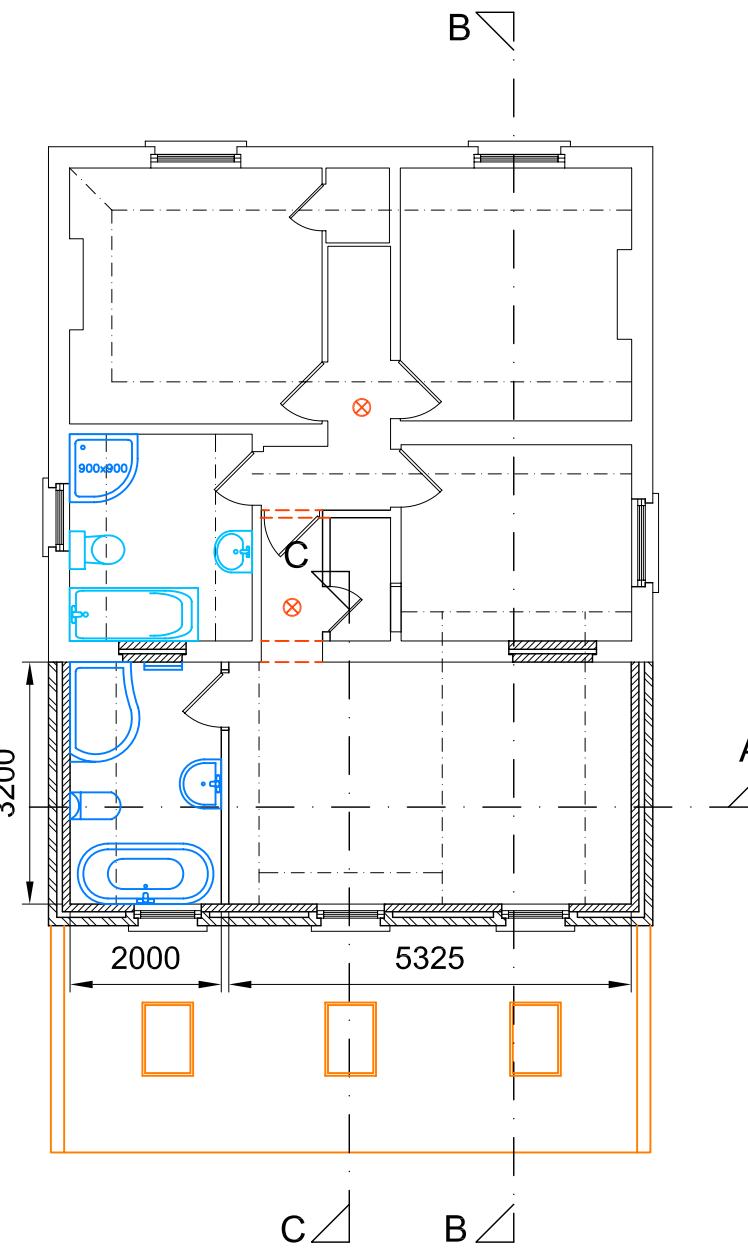

First Floor Plan



Architectural & Civil Engineering Design
 143 Station Road, Liss, Hants. GU33 7AJ
 Tel 01730 894988 Fax 01730 890185
 e-mail:enquiries@acedesigns-ltd.co.uk
 www.ace-designs.co.uk


Job Title	Plans as proposed
Drawing Title	

Client	
--------	--

Scale 1/100	Date	Designed
Drawn	Checked	Approved
Job No	Drawing No	Rev




Rear Elevation

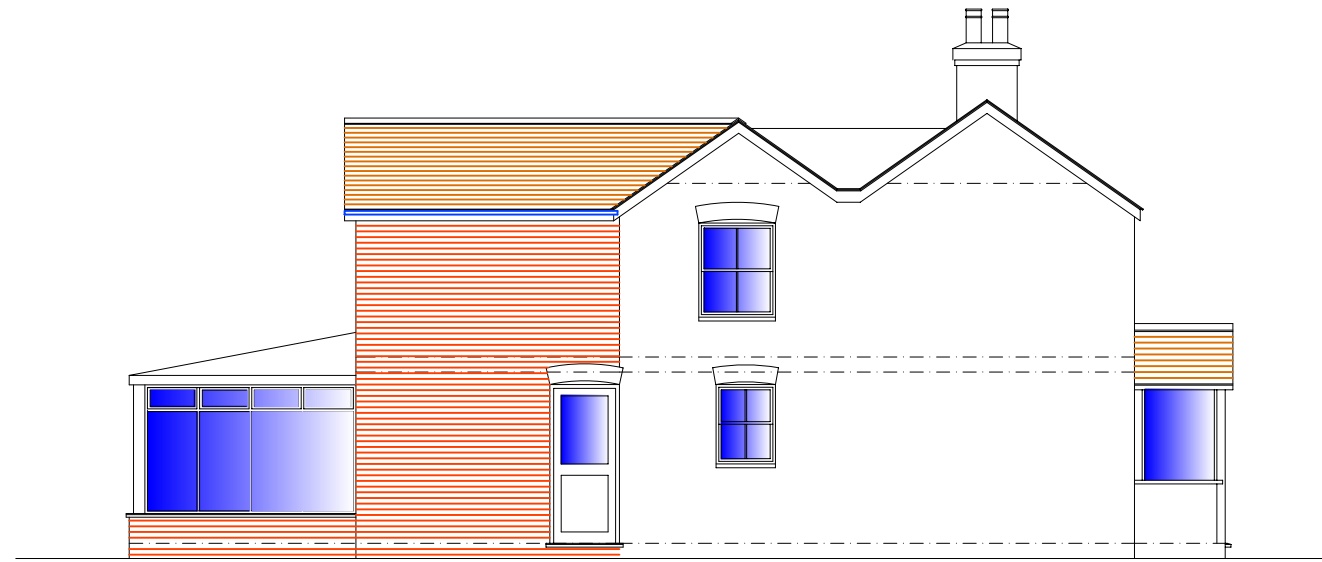

Side Elevation



Front Elevation

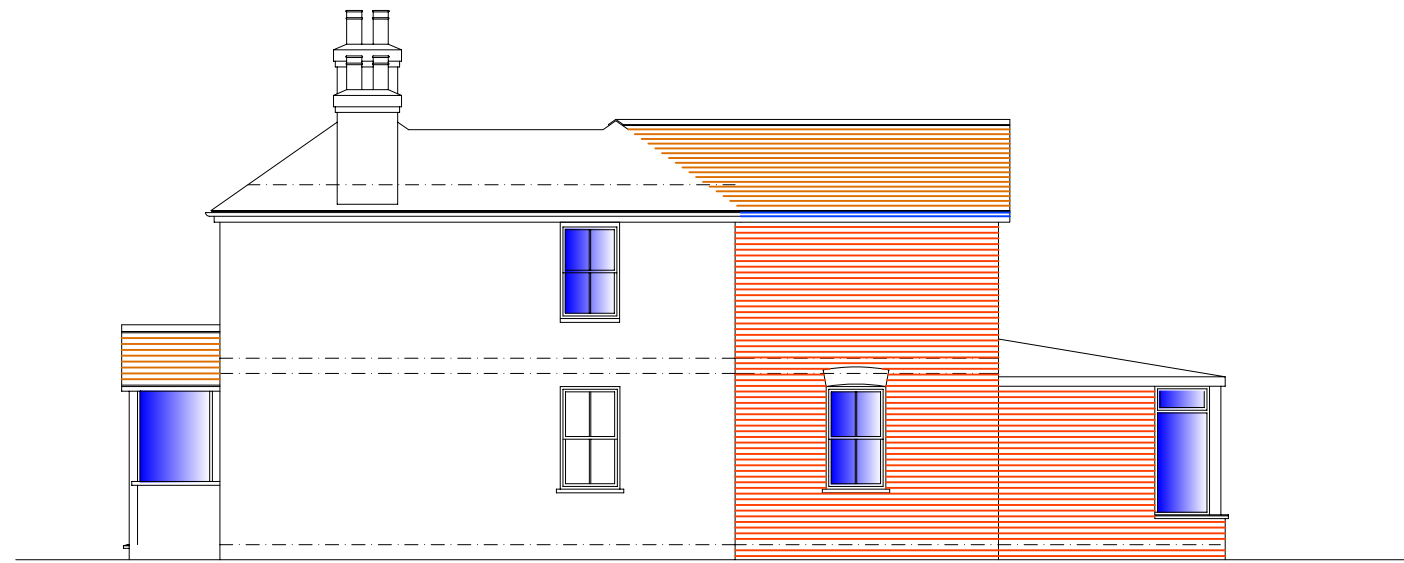

Side Elevation




Architectural & Civil Engineering Design
 143 Station Road, Liss, Hants. GU33 7AJ
 Tel 01730 894988 Fax 01730 890185
 e-mail:enquiries@acedesigns-ltd.co.uk
 www.ace-designs.co.uk

Job Title
 Drawing Title
Elevations as Proposed

Client

Scale 1/100	Date	Designed
Drawn	Checked	Approved
Job No	Drawing No	Rev

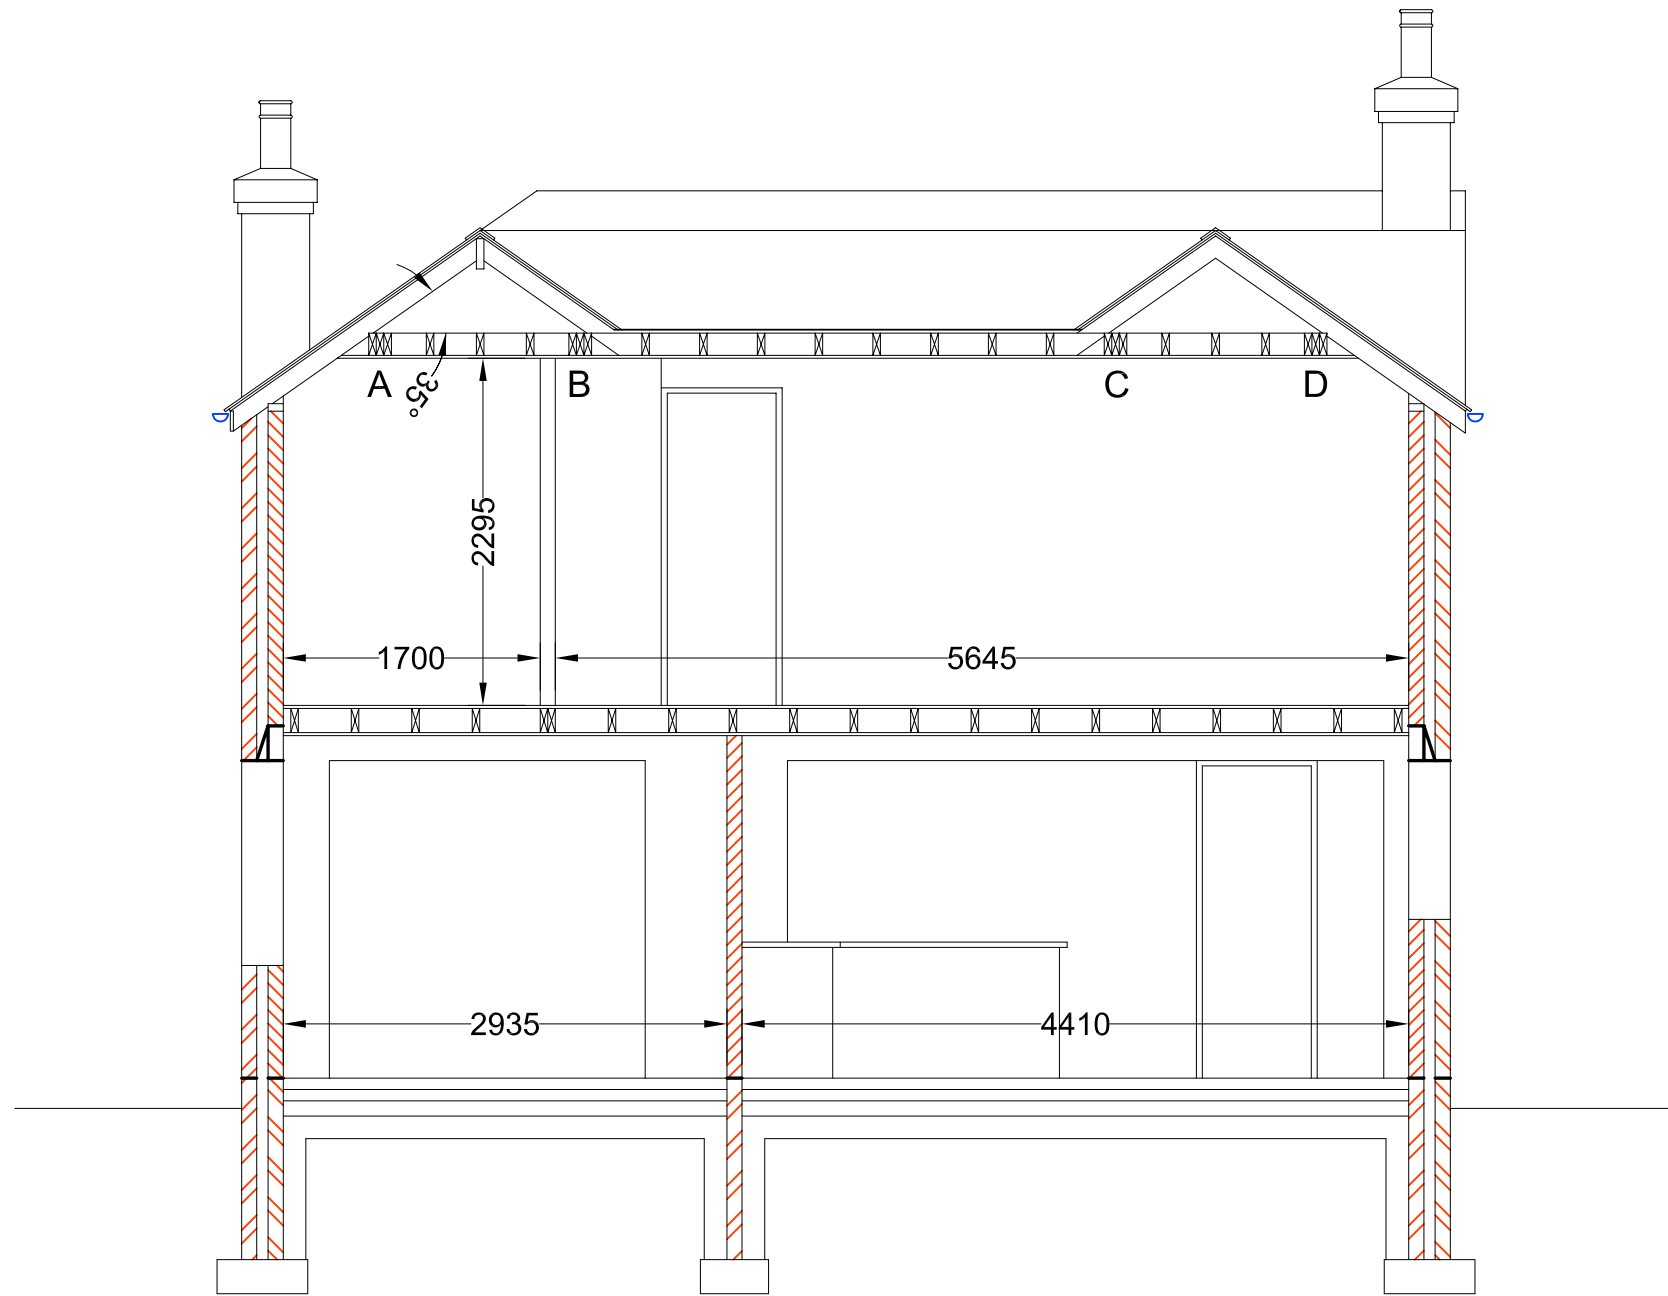

Architectural & Civil Engineering Design
 143 Station Road, Liss, Hants. GU33 7AJ
 Tel 01730 894988 Fax 01730 890185
 e-mail:enquiries@acedesigns-ltd.co.uk
 www.ace-designs.co.uk

Job Title

Client

Scale
1/50

Date

Designed

Drawing Title
Section A- A

Drawn


Checked

Approved

Job No

Drawing No

Rev

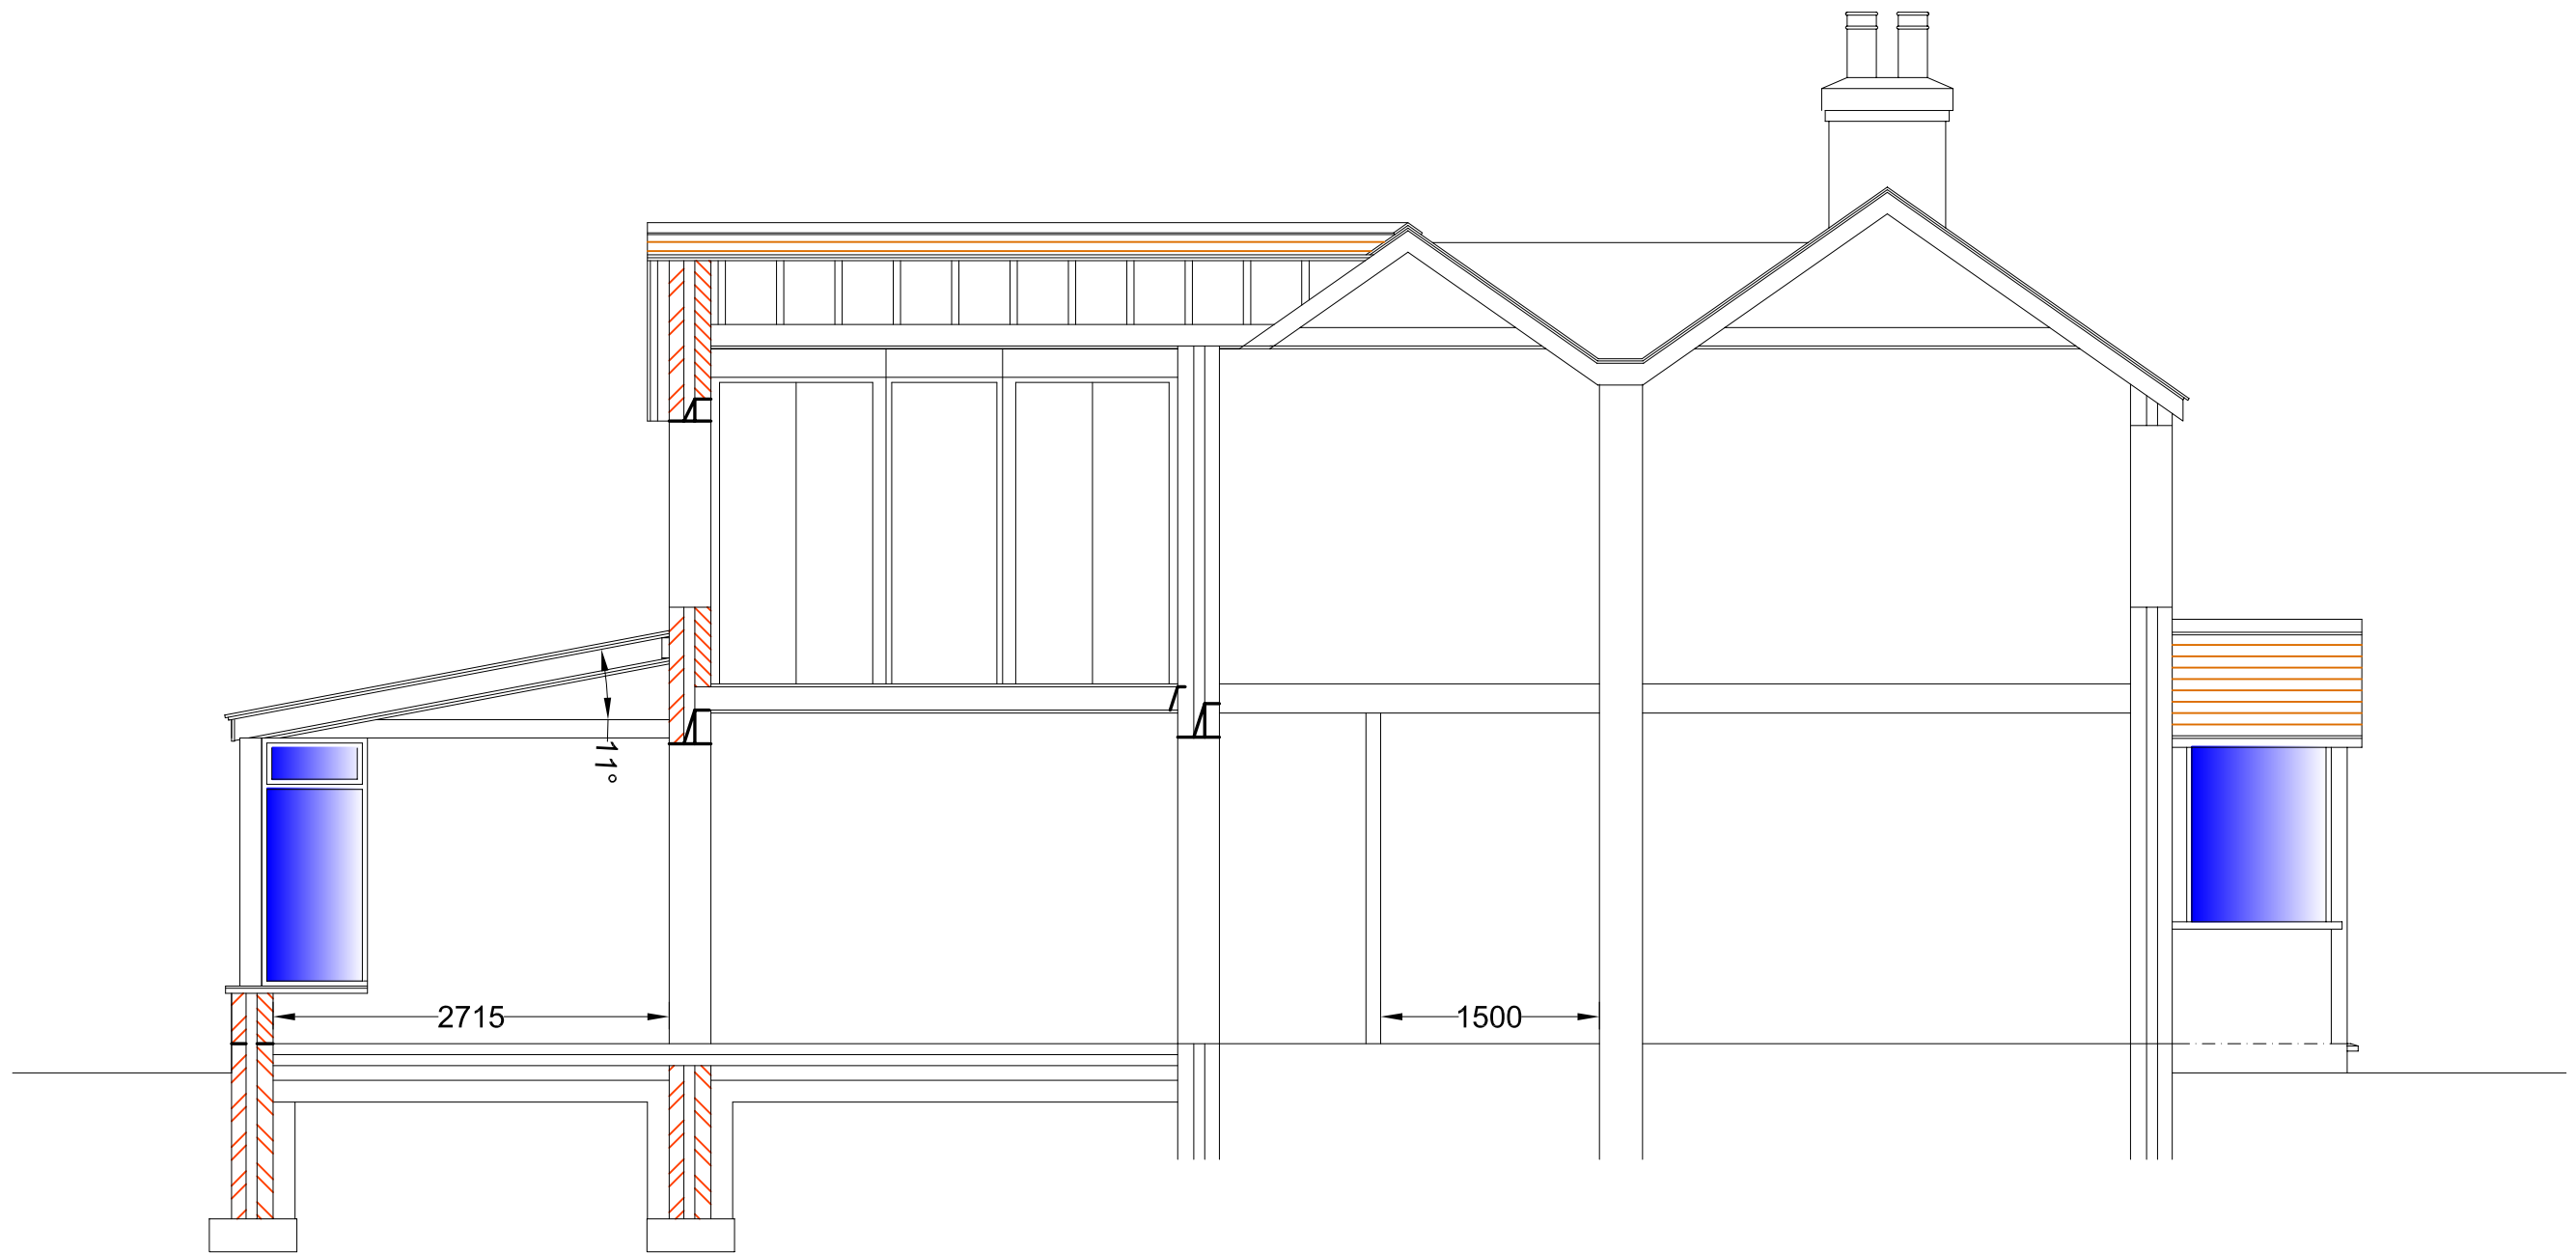


Architectural & Civil Engineering Design
 143 Station Road, Liss, Hants. GU33 7AJ
 Tel 01730 894988 Fax 01730 890185
 e-mail:enquiries@acedesigns-ltd.co.uk
 www.ace-designs.co.uk


Job Title	Section B - B
Drawing Title	

Client	
--------	--

Scale 1/50	Date	Designed
Drawn	Checked	Approved
Job No	Drawing No	Rev

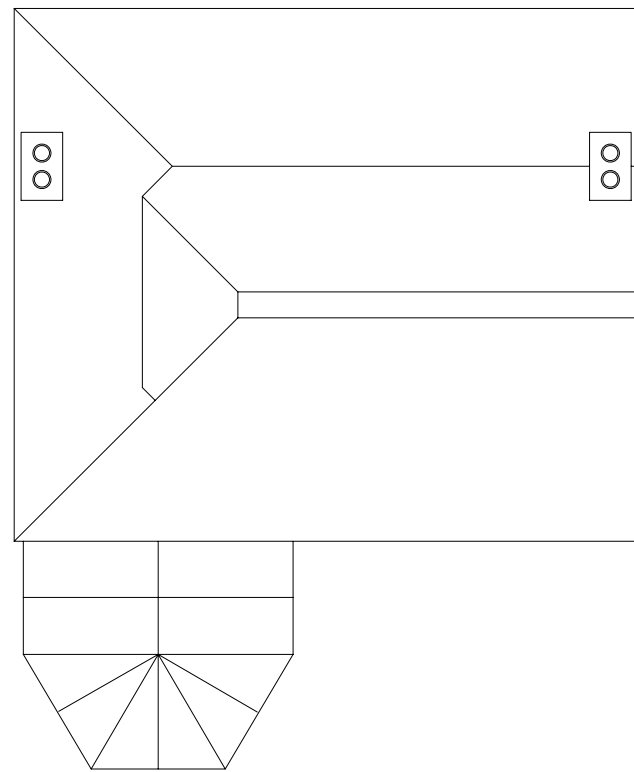

Roof Plan as existing

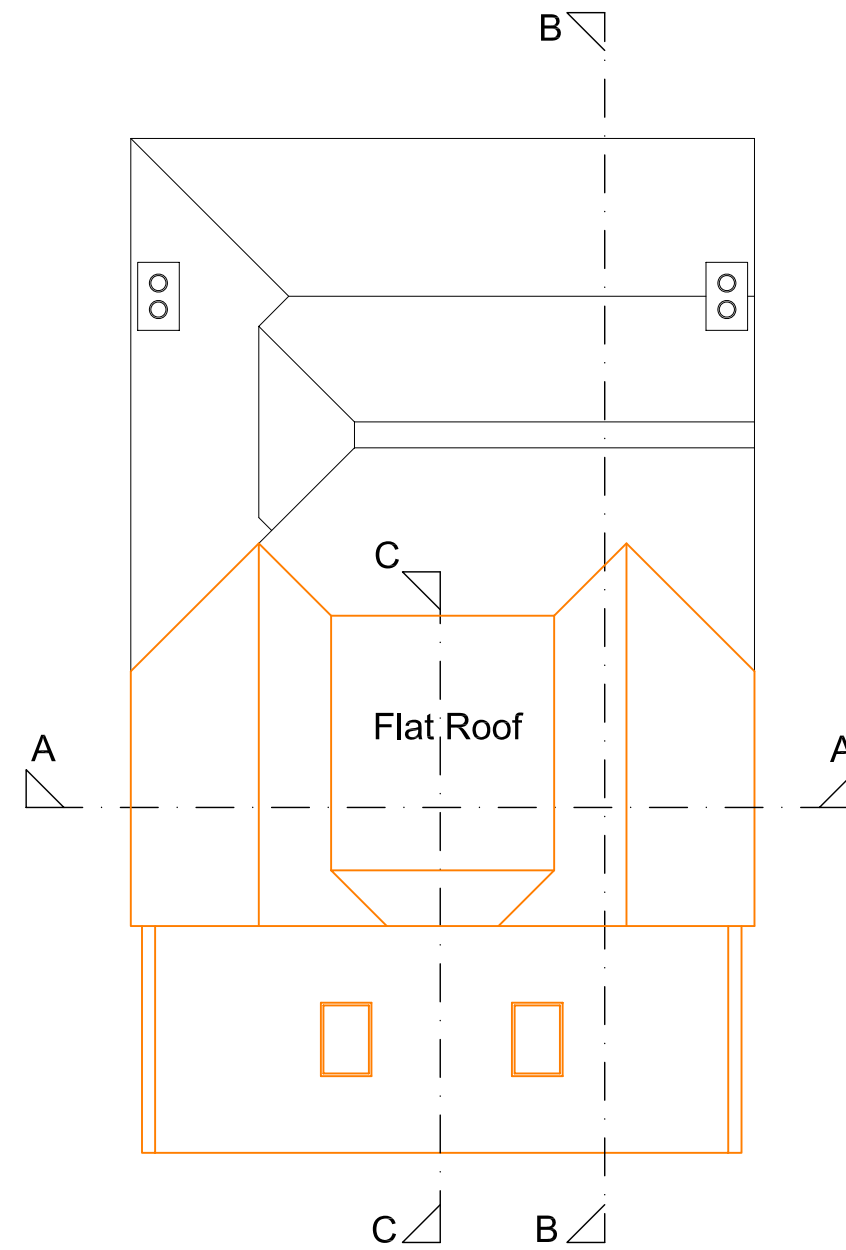

Roof Plan as proposed



Architectural & Civil Engineering Design
 143 Station Road, Liss, Hants. GU33 7AJ
 Tel 01730 894988 Fax 01730 890185
 e-mail:enquiries@acedesigns-ltd.co.uk
 www.ace-designs.co.uk

Job Title	
Drawing Title	Roof Plans As existing and Proposed

Client	
--------	--

Scale 1/100	Date	Designed
Drawn	Checked	Approved
Job No	Drawing No	Rev

